


ATTACH FLANGE MOUNTED FENCE POSTS TO CAP UNIT WITH CONCRETE ANCHOR BOLTS (RED HED TRU-BOLT WEDGE ANCHORS OR EQUAL)

SET CAP BLOCK ON TOP F-HC UNIT AND EMBED STEEL REINFORCEMENT IMMEDIATELY AFTER PLACEMENT OF CAST-IN-PLACE CONCRETE

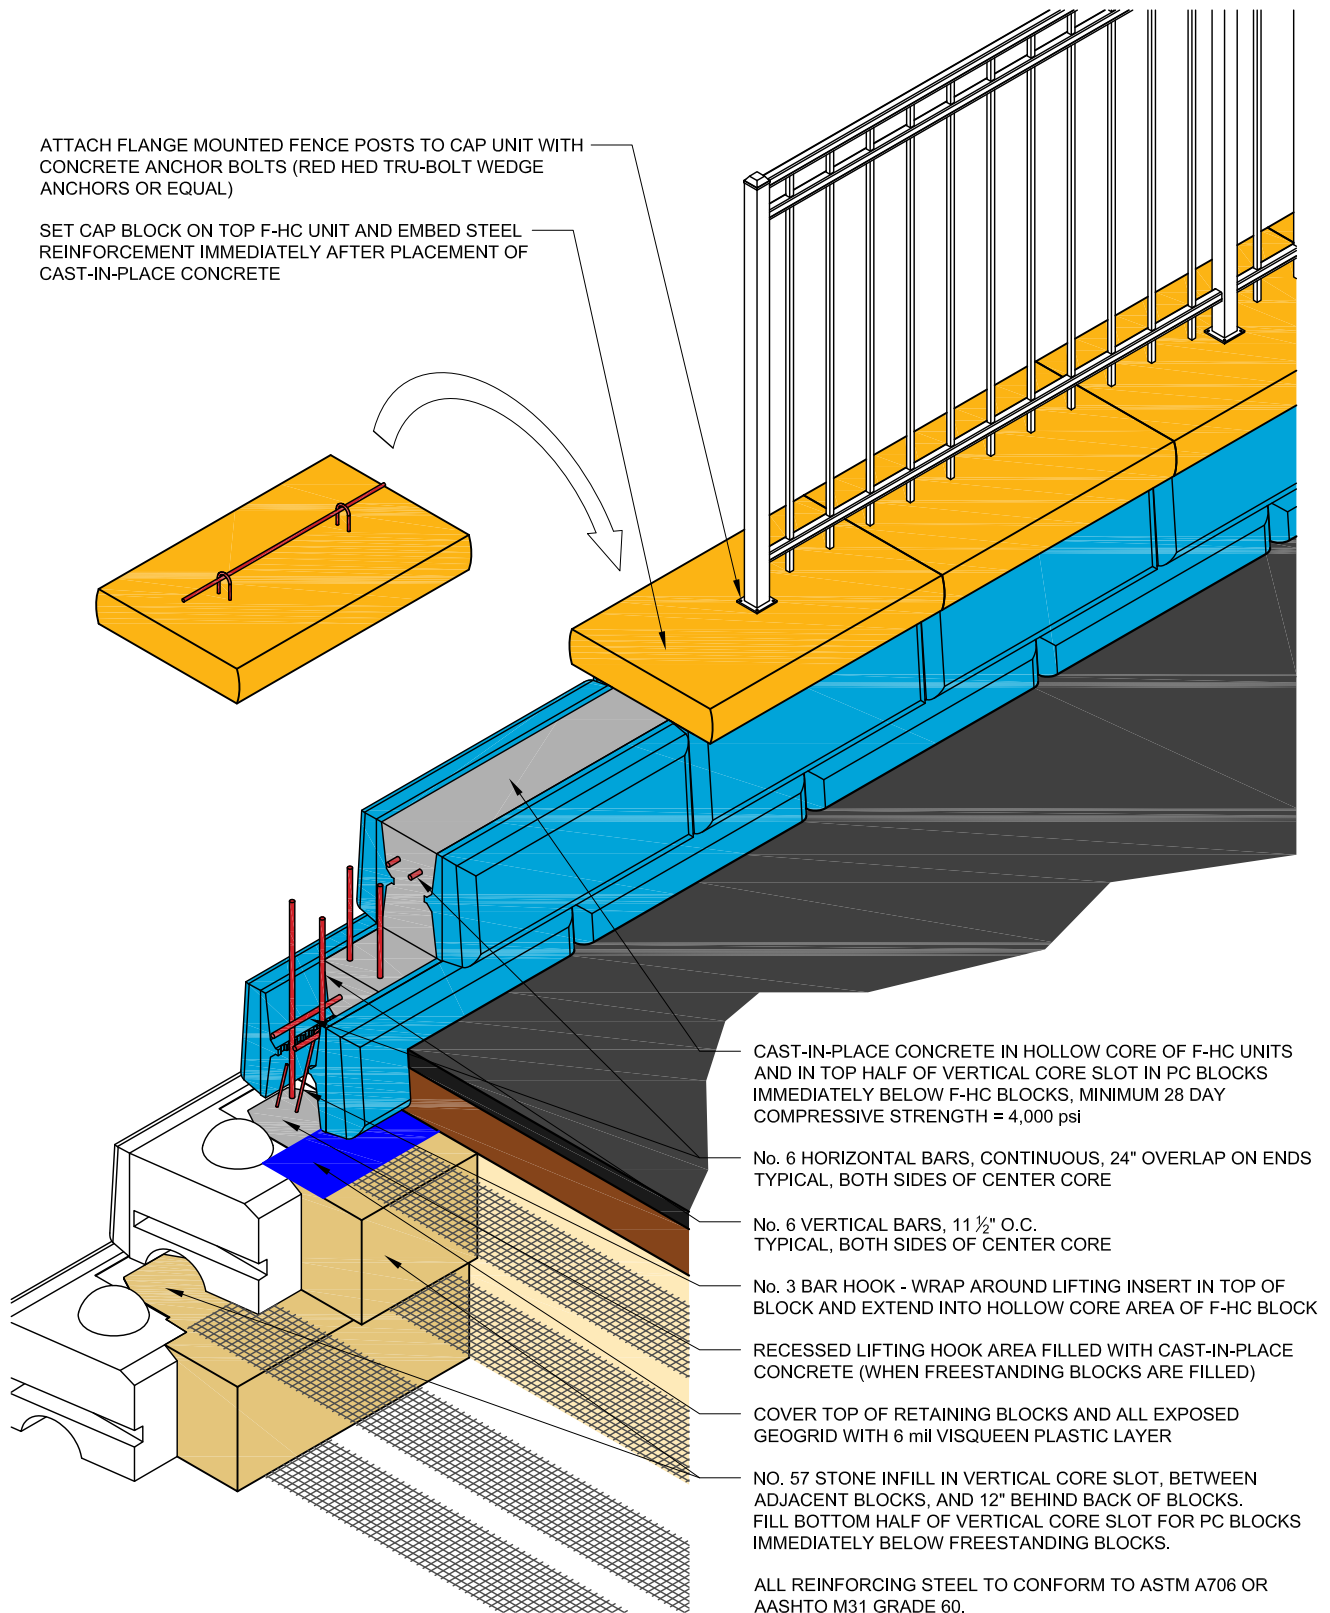

DRAWN BY: J. JOHNSON

APPROVED BY:

DATE: 01/18/17

SHEET: 1 OF 2

TITLE:


F-HC FREESTANDING BLOCK COPING WITH FENCE ATTACHMENT

FILE: F-HC Coping with Fence Attachment R-Anchor Option 011817.dwg


REDI-ROCK

05481 US 31 SOUTH, CHARLEVOIX, MI 49720
(866) 222-8400 ext 3010 • engineering@redi-rock.com
www.redi-rock.com

ALL REINFORCING STEEL TO CONFORM TO
ASTM A706 OR AASHTO M31 GRADE 60.

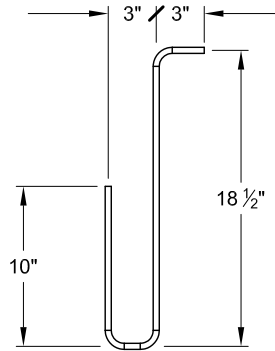


BEND DETAIL
NO. 3 REBAR HOOKS

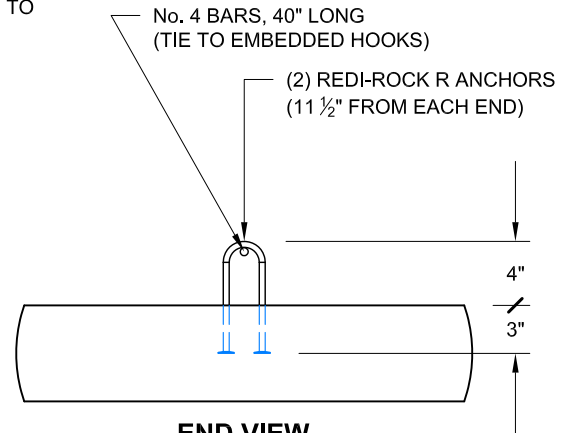

END VIEW

CAP BLOCK CAST WITH R-ANCHORS (SPECIALTY BLOCK)

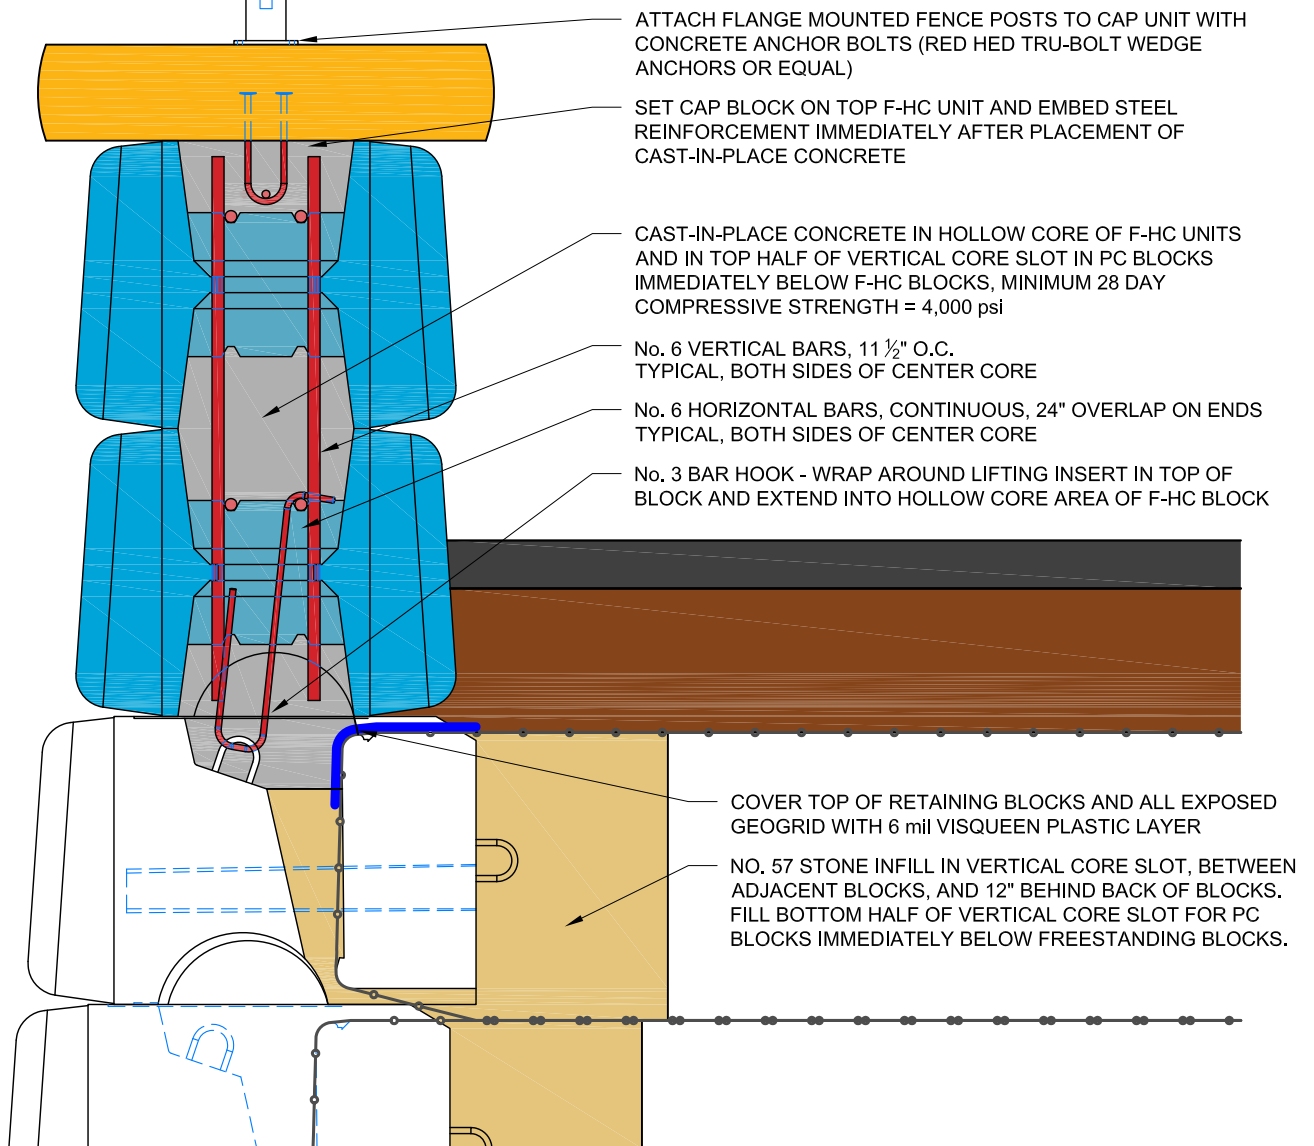

DRAWN BY: J. JOHNSON

APPROVED BY:

DATE: 01/18/17

SHEET: 2 OF 2

TITLE:

F-HC FREESTANDING BLOCK COPING WITH FENCE ATTACHMENT

FILE: F-HC Coping with Fence Attachment R-Anchor Option 011817.dwg

REDI-ROCK

05481 US 31 SOUTH, CHARLEVOIX, MI 49720
(866) 222-8400 ext 3010 • engineering@redi-rock.com
www.redi-rock.com